

# BOROUGH OF MOUNT POCONO

## Driveway Specifications


All driveways shall be constructed in such a manner as not to impair drainage within the street right of way, alter the stability of the street subgrade or materially change the drainage of adjacent areas. Where open shoulder or berms exists. The grade of a paved access driveway(s) shall slope away from the highway pavement at the same rate as the existing shoulder (unless advised to the contrary by the Borough Road Foreman or Borough Engineer) for the prevailing width of the shoulder.

Where a drainage ditch or swale exists, a "C" ditch or swale shall be constructed to convey storm water runoff across the driveway beyond the shoulder line or an adequate pipe shall be installed under the driveway by the permittee in accordance with the Borough specifications. The minimum diameter of such drainage pipe shall be eighteen (18) inches unless a larger size shall be specified by the Borough Road Foreman or Borough Engineer.

Work authorized by a Borough driveway permit for construction of an access driveway shall be performed at such time and in such a manner as to conform to all requirements and standards specified therein. Such work may be inspected by a representative of the Borough at any time.

All driveways shall be located, designed and constructed in such a manner as not to interfere or be inconsistent with the design, maintenance and drainage of the Borough street.

This Ordinance will be strictly enforced; any violations of this Ordinance shall constitute a summary offense and upon conviction shall be punished by a fine not to exceed \$300.00, each day a violation of this Ordinance continues shall constitute a separate offense.

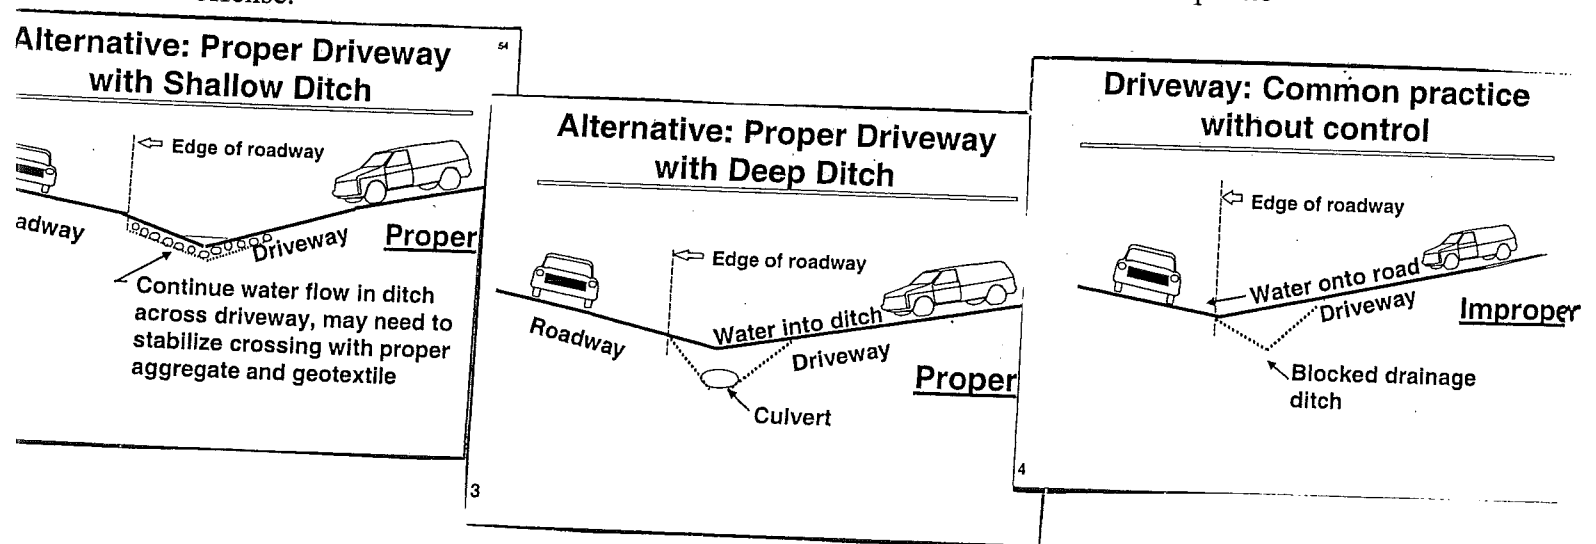

\* Effective as of May 2004 \*

Supplement "A"